


GEOMETRIC LAYOUT FOR TYPICAL BUS TURNOUT A


NOT TO SCALE

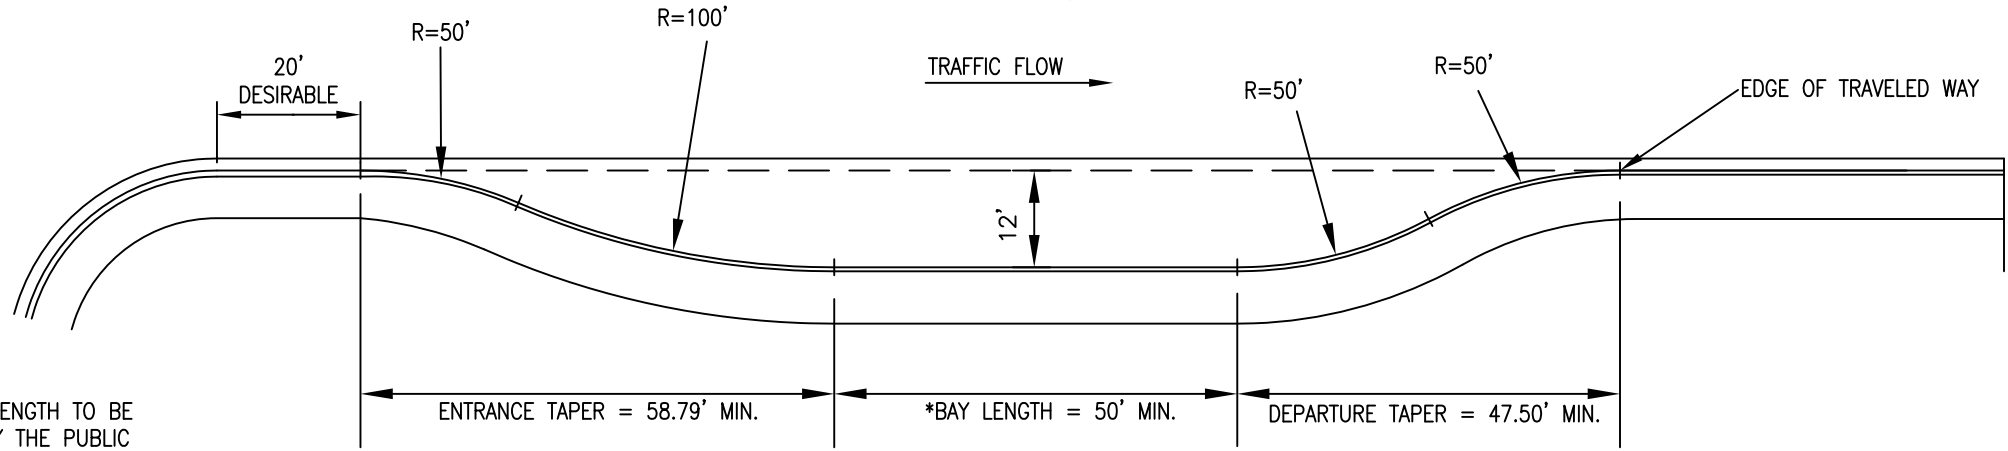

*ACTUAL BAY LENGTH TO BE DETERMINED BY THE PUBLIC WORKS DIRECTOR

GEOMETRIC LAYOUT FOR ALTERNATE BUS TURNOUT A

NOT TO SCALE

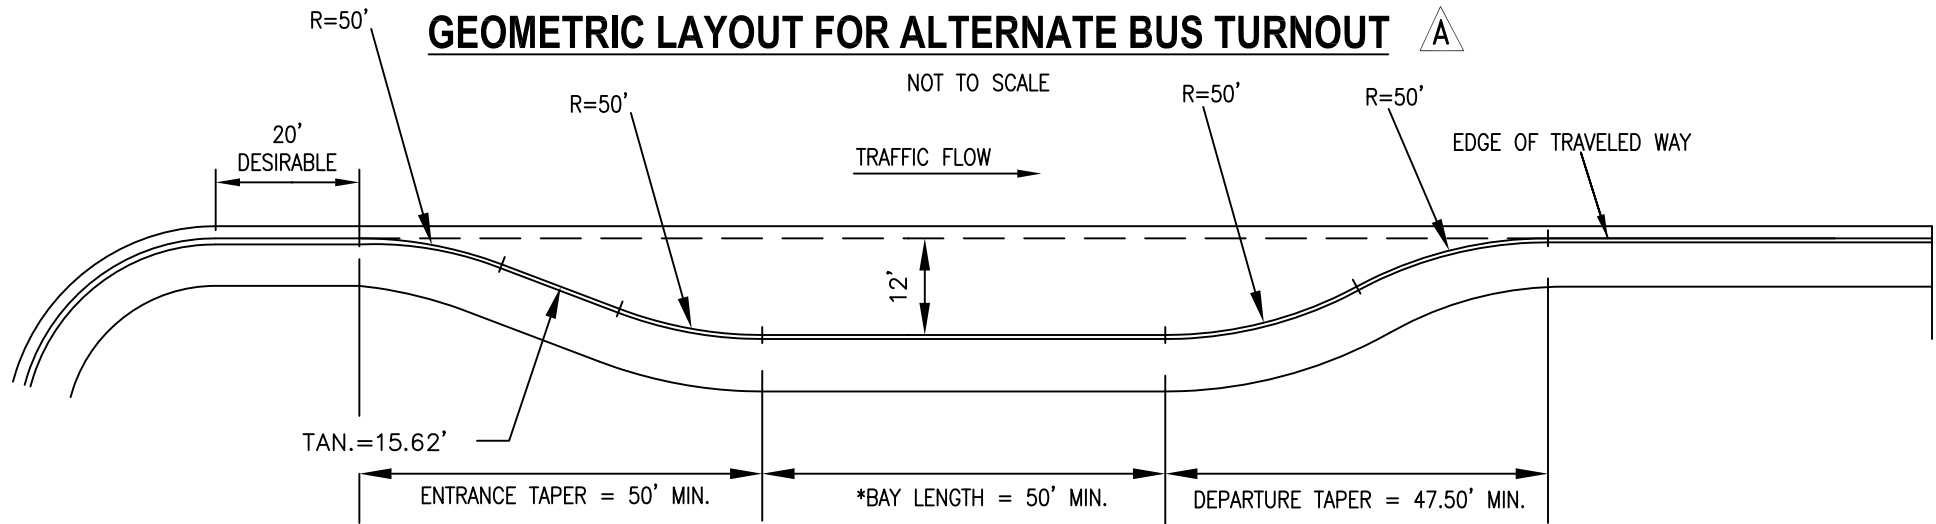

		DATE 8/04/08			City of Santa Maria Standard Drawing	
DAVID J WHITEHEAD LIC: 47974 EXP. 12/31/09		REVISIONS			DESCRIPTION:	
A	UPDATED LENGTHS & MEASUREMENTS	BY	APP	DATE	BUS TURNOUT LAYOUT	
B	ADDED ALTERNATE LAYOUT	B.R.		8/08		
C		R.H.		8/08		
D						
DRAWN BY: M.K.		DATE DRAWN: 10/92		SCALE: NONE		STANDARD NUMBER RD-27A
						SHEET 2 OF 3