



NOTE : SEE CITY STD. DRWGS. FOR RESIDENTIAL,
COMMERCIAL & INDUSTRIAL STREETS
STREET SECTION DESIGN

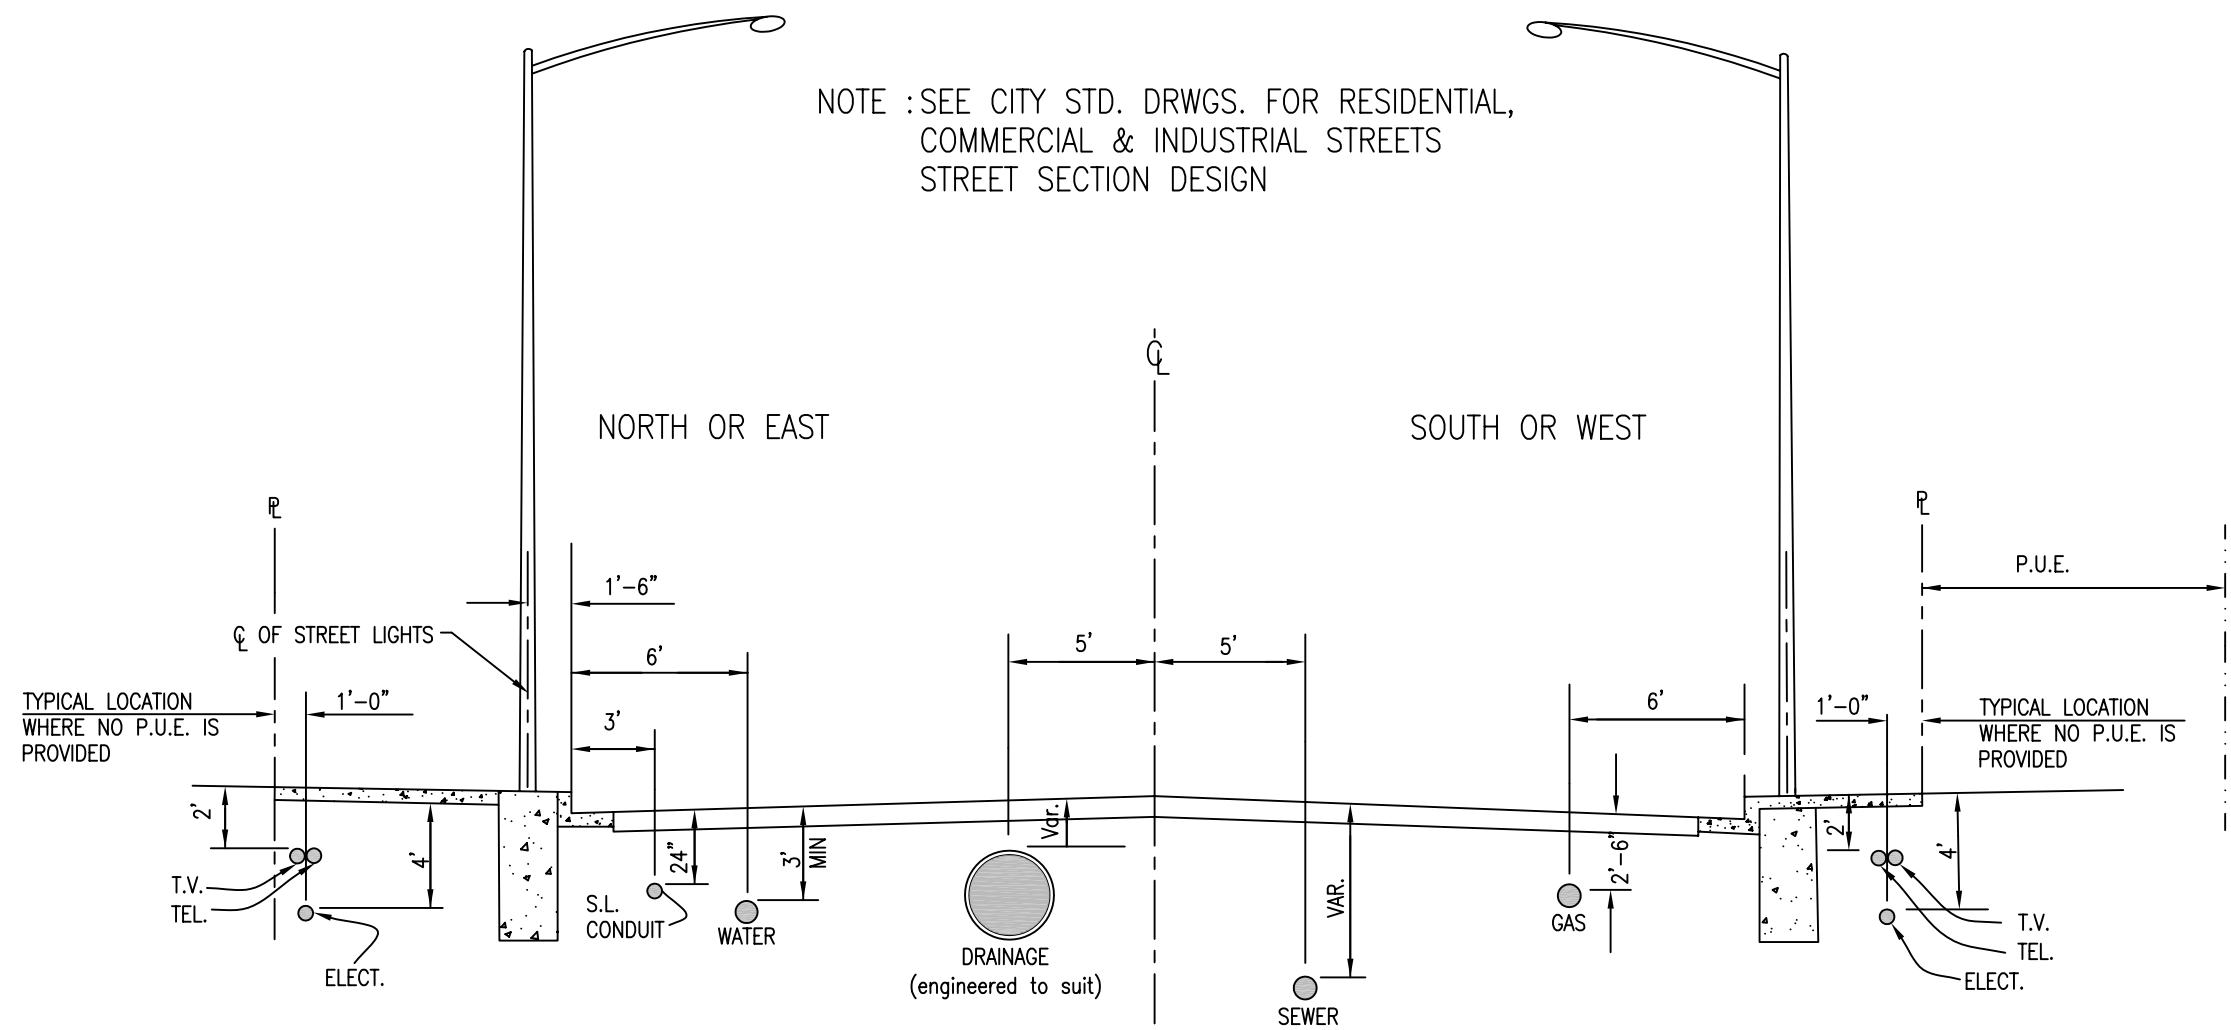

NOTE:

1. TRANSVERSE CROSSING OF WATER MAINS WITH SEWER MAINS AND SEWER LATERALS SHALL COMPLY WITH STATE DEPT. OF HEALTH STANDARDS ON FILE AT PUBLIC WORKS DEPT. ENGINEERING DIVISION.
2. THE MINIMUM COVER FOR 14" WATERLINES AND LARGER IS 4 FEET.

RICHARD G. SWEET R.C.E. 44,213 EXP. 6/30/07		11/22/04				City of Santa Maria Standard Drawing	
REVISIONS		DATE					
				DESCRIPTION:		STANDARD NUMBER	
				LOCATION OF UNDERGROUND UTILITIES		RD-31	
DRAWN BY: L.A.D.		DATE DRAWN: 10/67		SCALE: NONE		SHEET 1 OF 1	