


PLAN OF MONUMENT BOX.
SCALE 1-1/8"=1'-0"

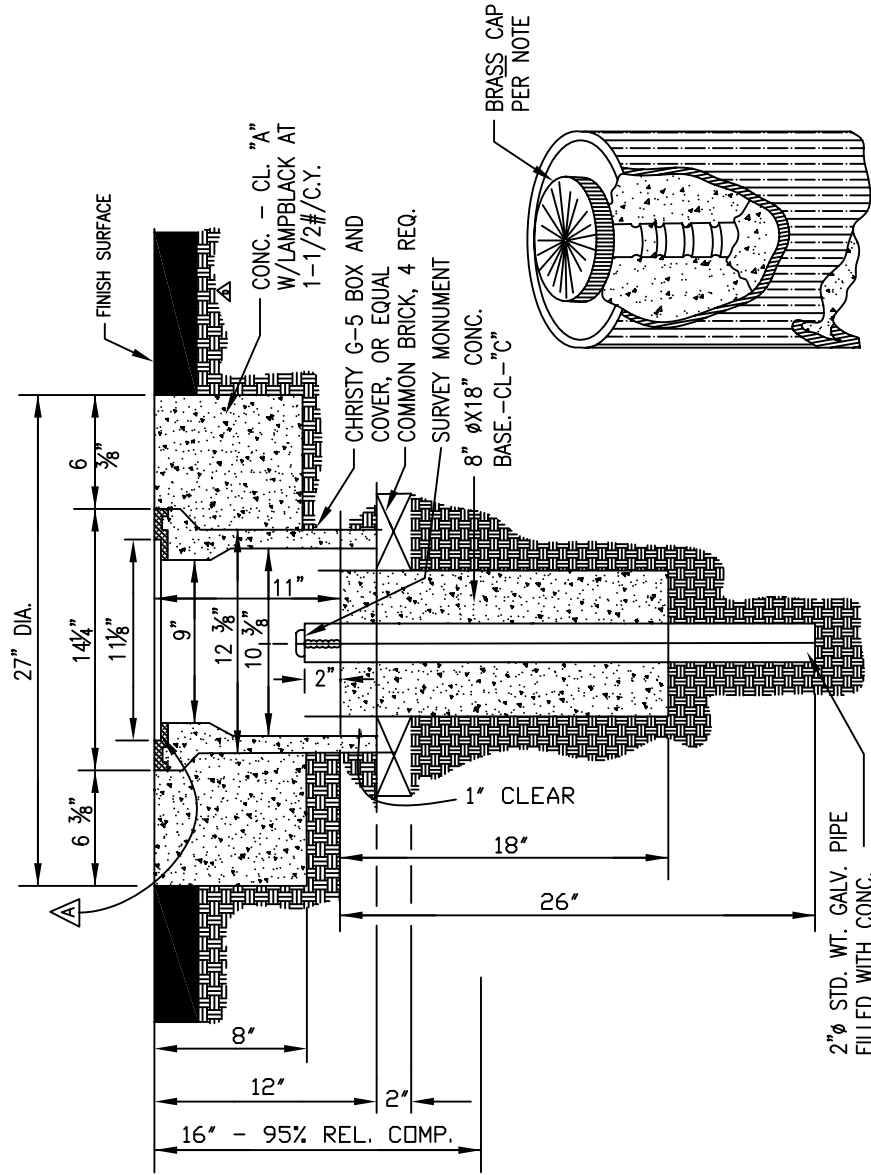

SECTION OF MONUMENT
INSTALLATION
SCALE 1-1/2"=1'-0"

SURVEY MONUMENT
IN TOP OF PIPE
NO SCALE

NOTE:

AFTER THE INSTALLATION OF THE MONUMENT IS COMPLETE THE PRECISE LOCATION OF THE POINT THE MONUMENT REPRESENTS SHALL BE MARKED WITH A PUNCH POINT OR CHISELED CROSS ON THE SURVEY MONUMENT DISK. THE FINAL MARKING SHALL BE DONE UNDER THE DIRECT SUPERVISION OF APPROPRIATELY REGISTERED CIVIL ENGINEER OR LAND SURVEYOR. THE REGISTRATION NUMBER OF THE RESPONSIBLE PROFESSIONAL SHALL ALSO BE CLEARLY STAMPED ON THE DISK. (A MINIMUM 2" DIAMETER DISK IS SUGGESTED).

▲ INSTALL RAP-O MANHOLE COVER CUSHION AROUND BOX LID BY MUNICIPAL SERVICES INC.; 420 BOSTON TURNPIKE; SHREWSBURY MASS.; 01545 OR APPROVED EQUAL.

RICHARD S. SWEET R.C.E. 44,213 EXP. 6/30/07		11/22/04		DATE		City of Santa Maria Standard Drawing	
REVISIONS		BY	APP	DATE	DESCRIPTION:		
▲	REVISION INDICATED	MK		8/06	STREET SURVEY MONUMENT, BOX & COVER		
DRAWN BY: R.L.B.		DATE DRAWN: 10/66		SCALE: NONE		STANDARD NUMBER RD-35A	
						SHEET 1 OF 1	

