


SIDE VIEW

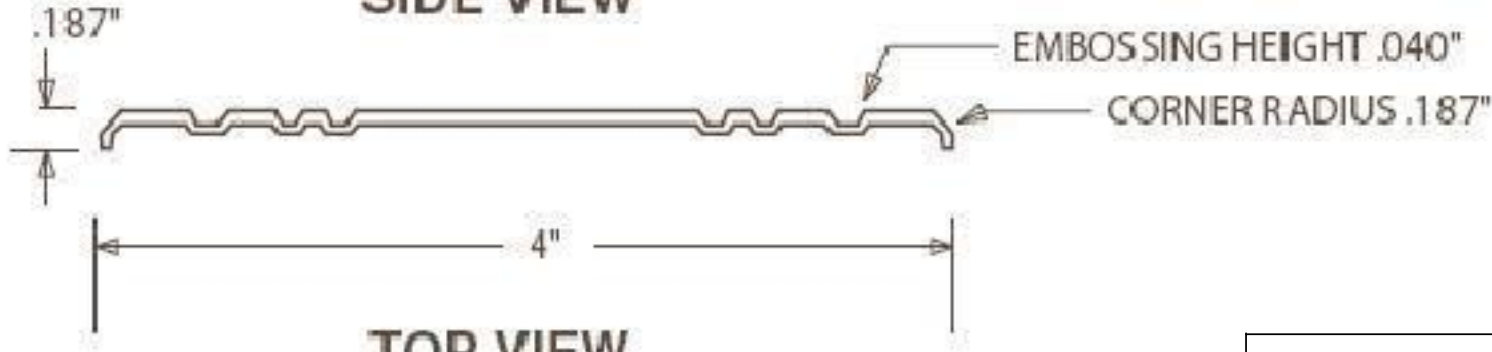



TOP VIEW




.125" TEXT "NO CONTAMINE!"

MOUNTING HOLE

FINISH		
UV BAKED ENAMEL ROYAL BLUE DEPRESSED COLOR SAND BLASTED FRONT AND REAR FOR PAINT AND ADHESIVE BONDING		
MATERIAL	THICKNESS	WEIGHT
300 SERIES ANNEALED STAINLESS STEEL WITH ROLLED DOWN EDGES	.062"	.218 LBS.
COLOR KEY		
	ROYAL BLUE (DEPRESSED AREA)	
	POLISHED STAINLESS (RAISED AREA)	
SQUARE MOUNTING HOLE: 1/4"x1/4" STAMPING INSIDE WAVE AREA - iNO CONTAMINE!		

DAVID J WHITEHEAD LIC: 47974 EXP. 12/31/07		DATE	
REV	ITEM	REVISIONS	DATE
DRAWN BY: CHRISTOPHER PETRO		DATE DRAWN: 11/07/07	



City of Santa Maria
Standard Drawing

DESCRIPTION: STORM DRAIN MARKER DETAILS	STANDARD NUMBER DR-10.3
SCALE: NTS	REV
SHEET 3 OF 4	